


P:\B11100\B11101\B-05A\CAD\B11101B-DSN\14.0411 - Linden Park Concept Rendering - AUJ.dwg April 11, 2014 1:39:34 PM

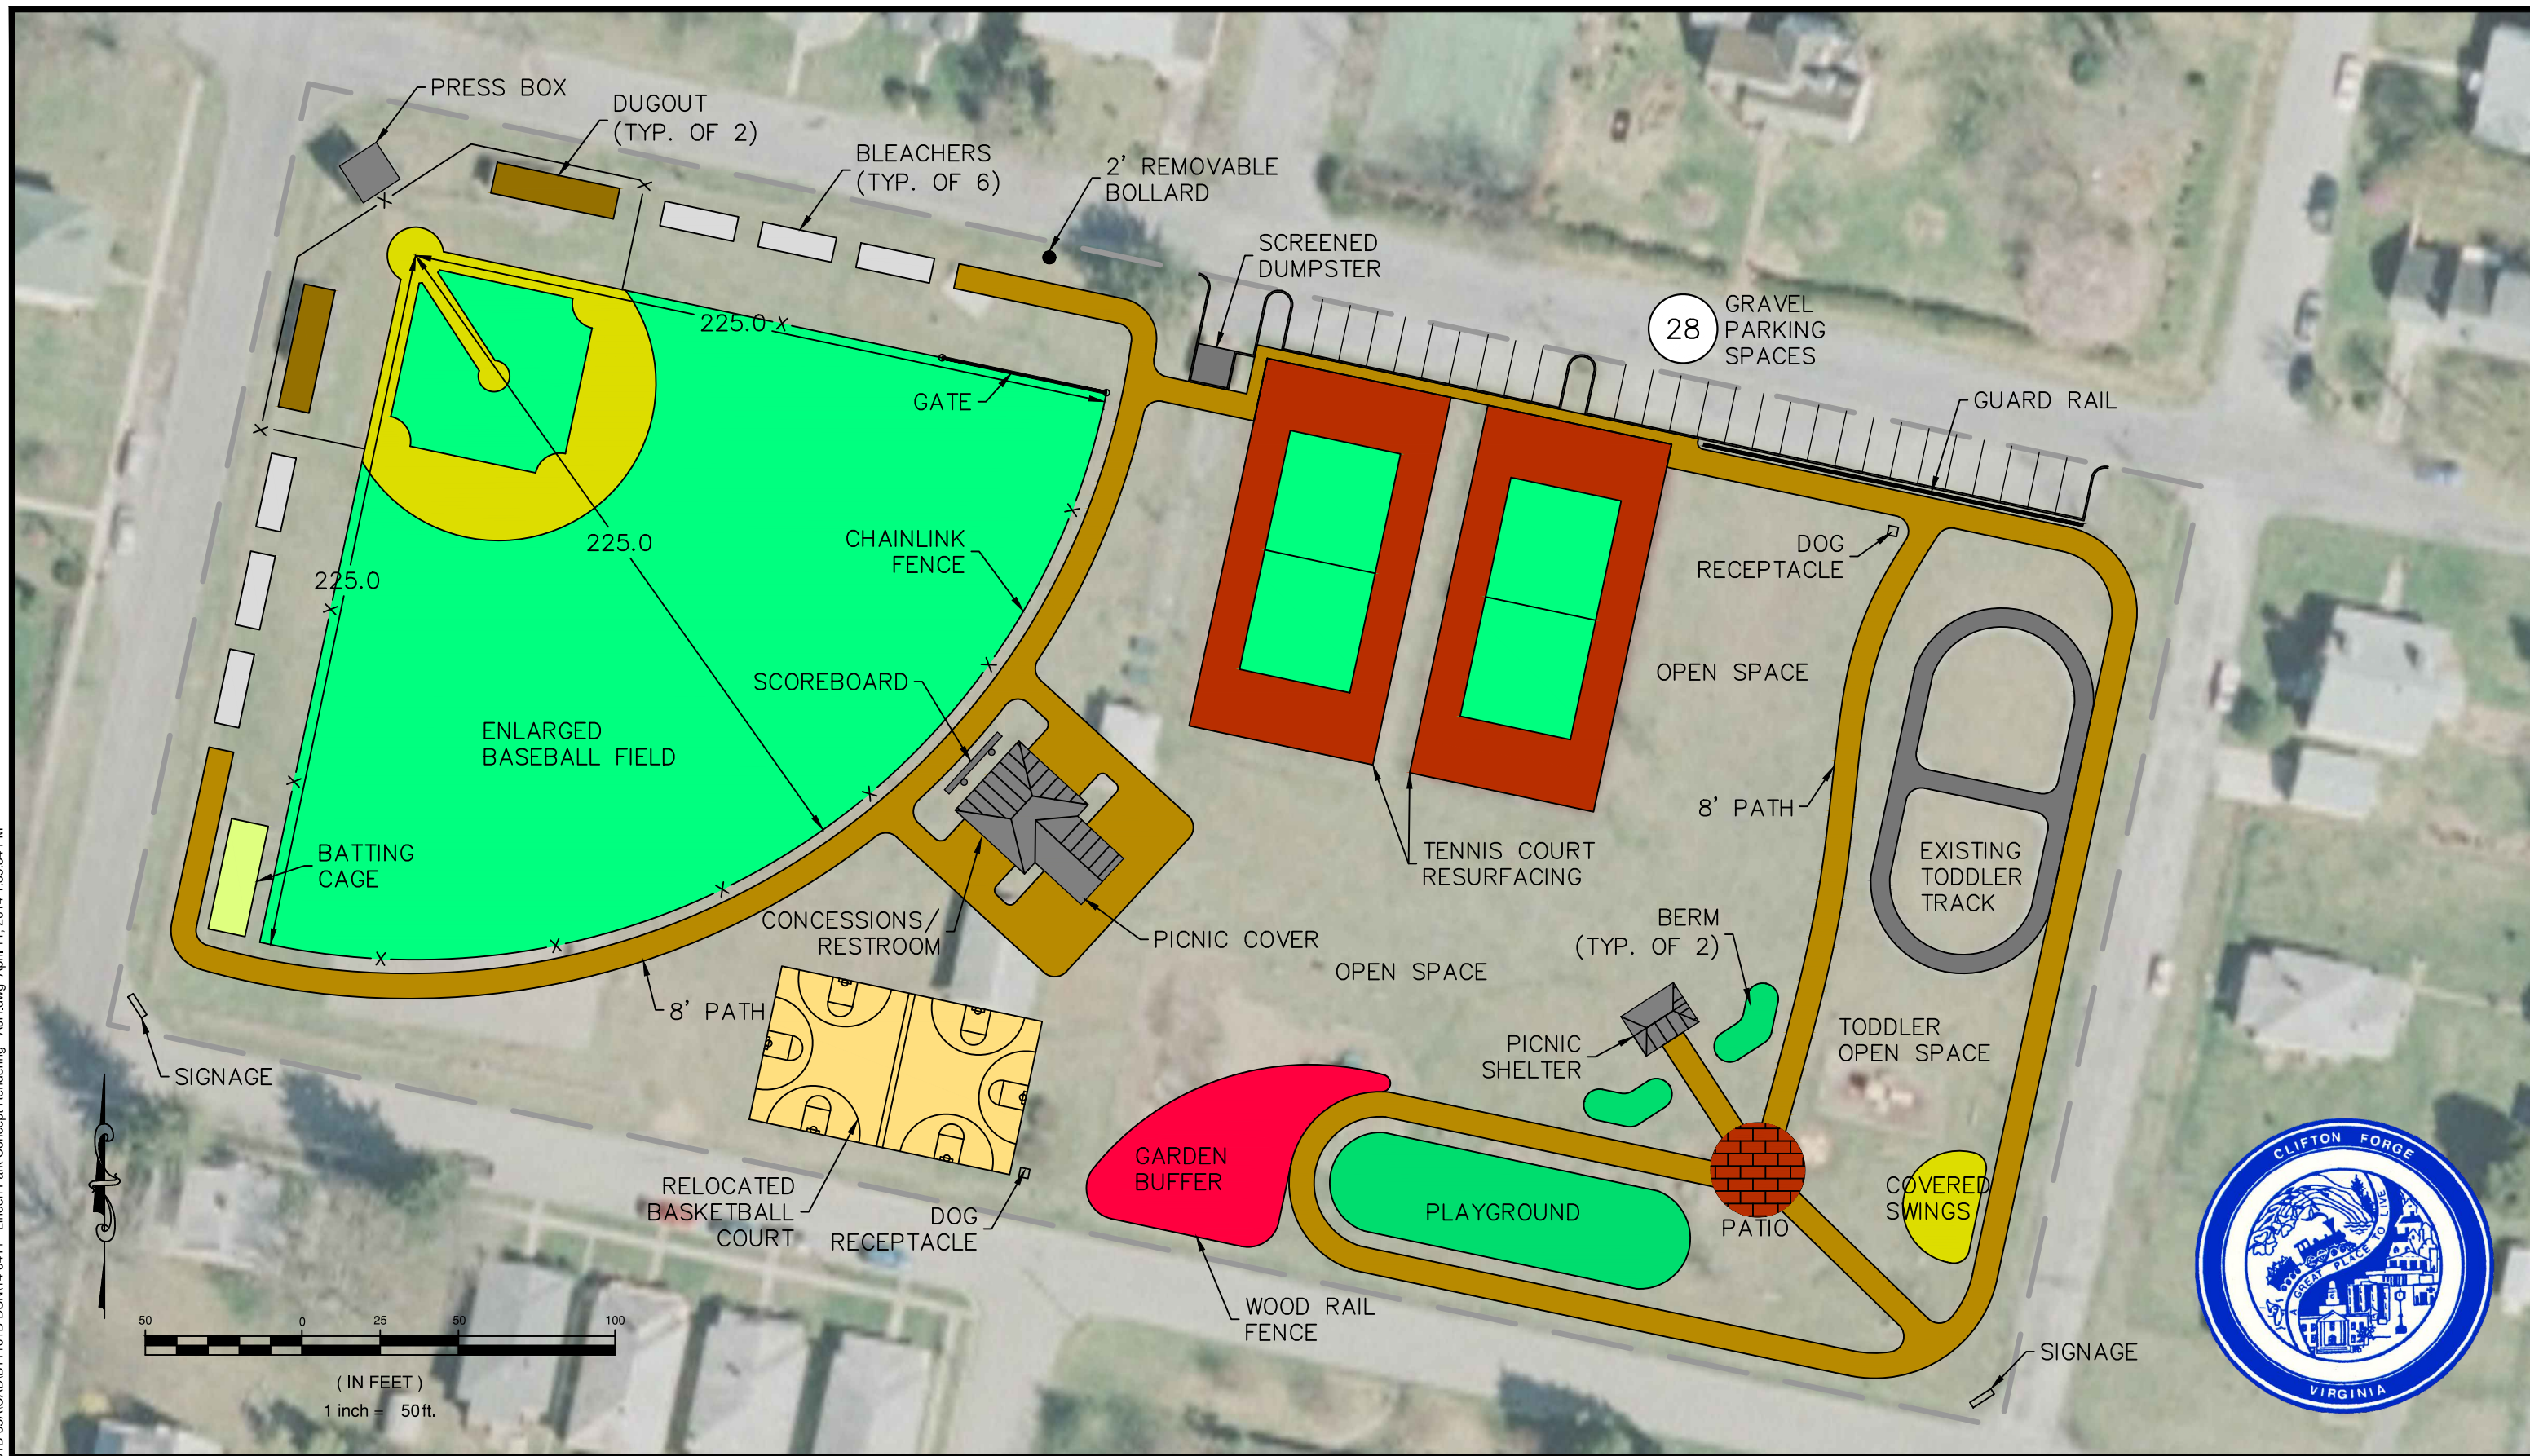

Draper Aden Associates
 Engineering • Surveying • Environmental Services
 2206 South Main Street
 Blacksburg, VA 24060
 540-552-0444 Fax: 540-552-0291
 Richmond, VA
 Charlottesville, VA
 Hampton Roads, VA

DESIGNED BK
 DRAWN AH
 CHECKED BK
 DATE APRIL 11, 2014

CONCEPT PLAN
 LINDEN PARK
 CLIFTON FORGE, VIRGINIA

SCALE: 1" = 50'
 PROJECT: B11101B-05A

FIGURE
 1 - 1